


# Conceptual Sketch

## Toongabbie Wetland Project

Toongabbie Creek Environs

Plan Scale 1 : 2500

Drawn By :- Steve Kurec, April 2, 2000

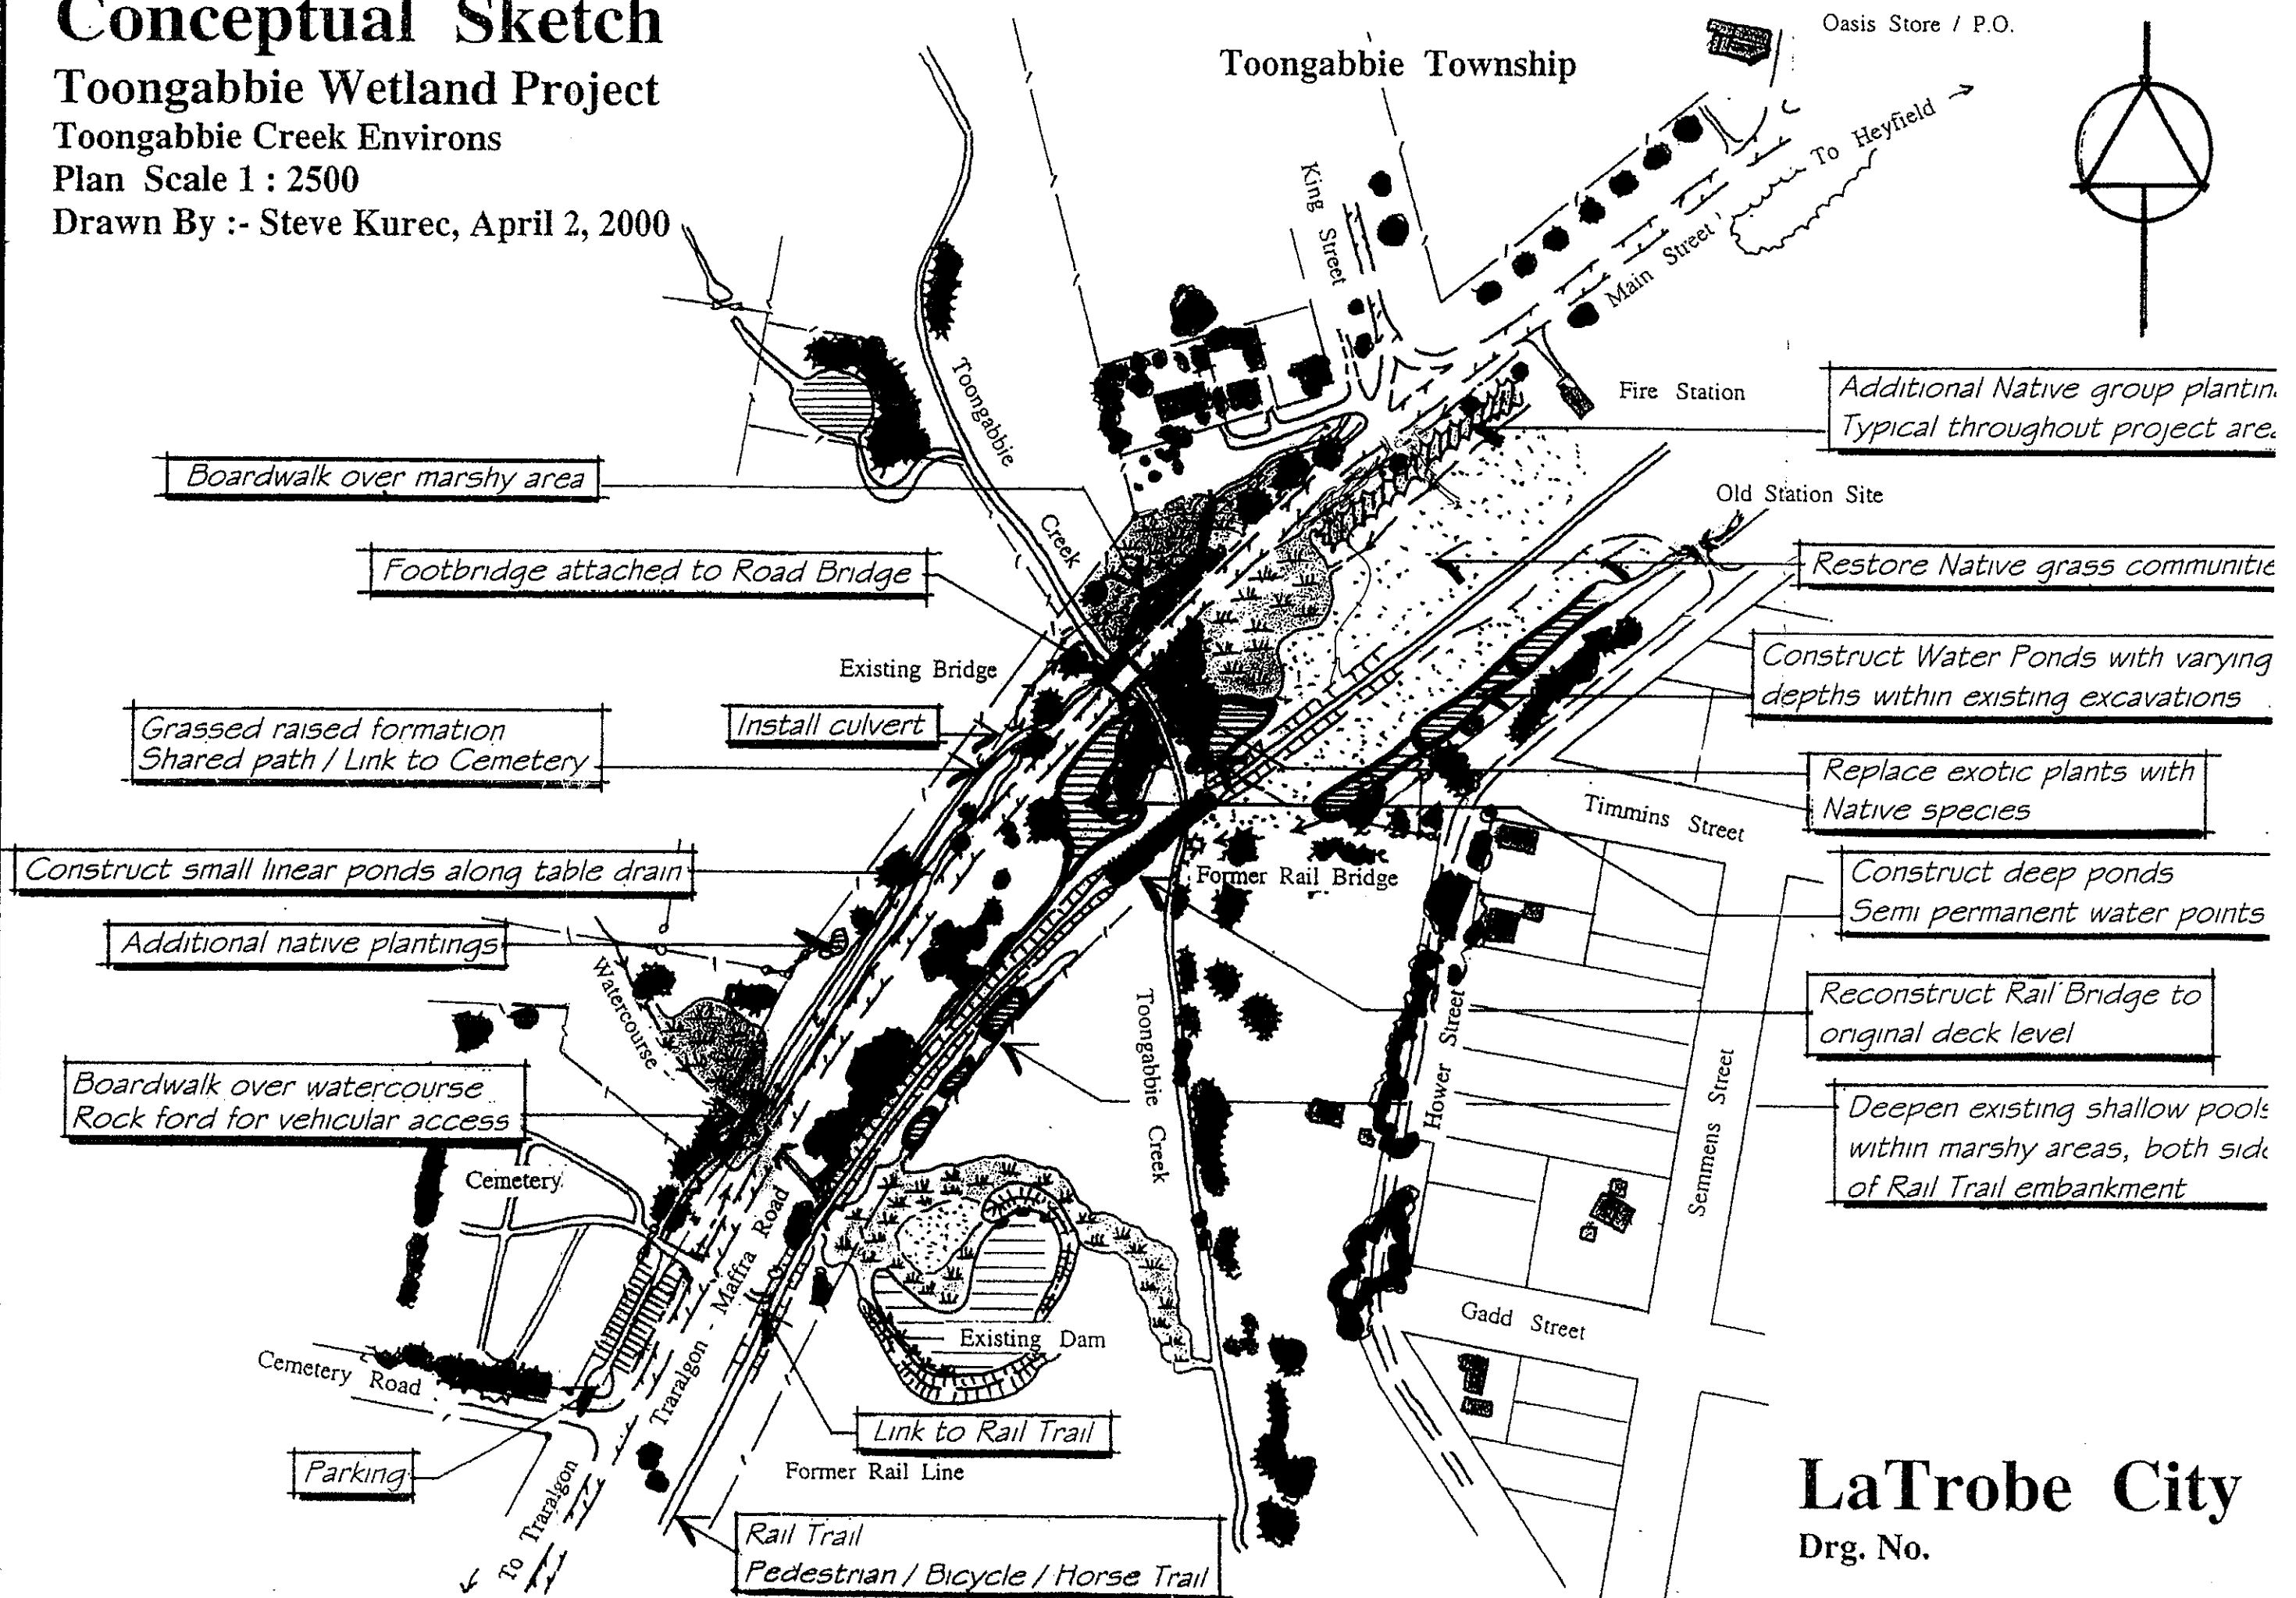

**LaTrobe City**  
Drg. No.